


# TRULL MEMORIAL HALL FLOOR PLAN

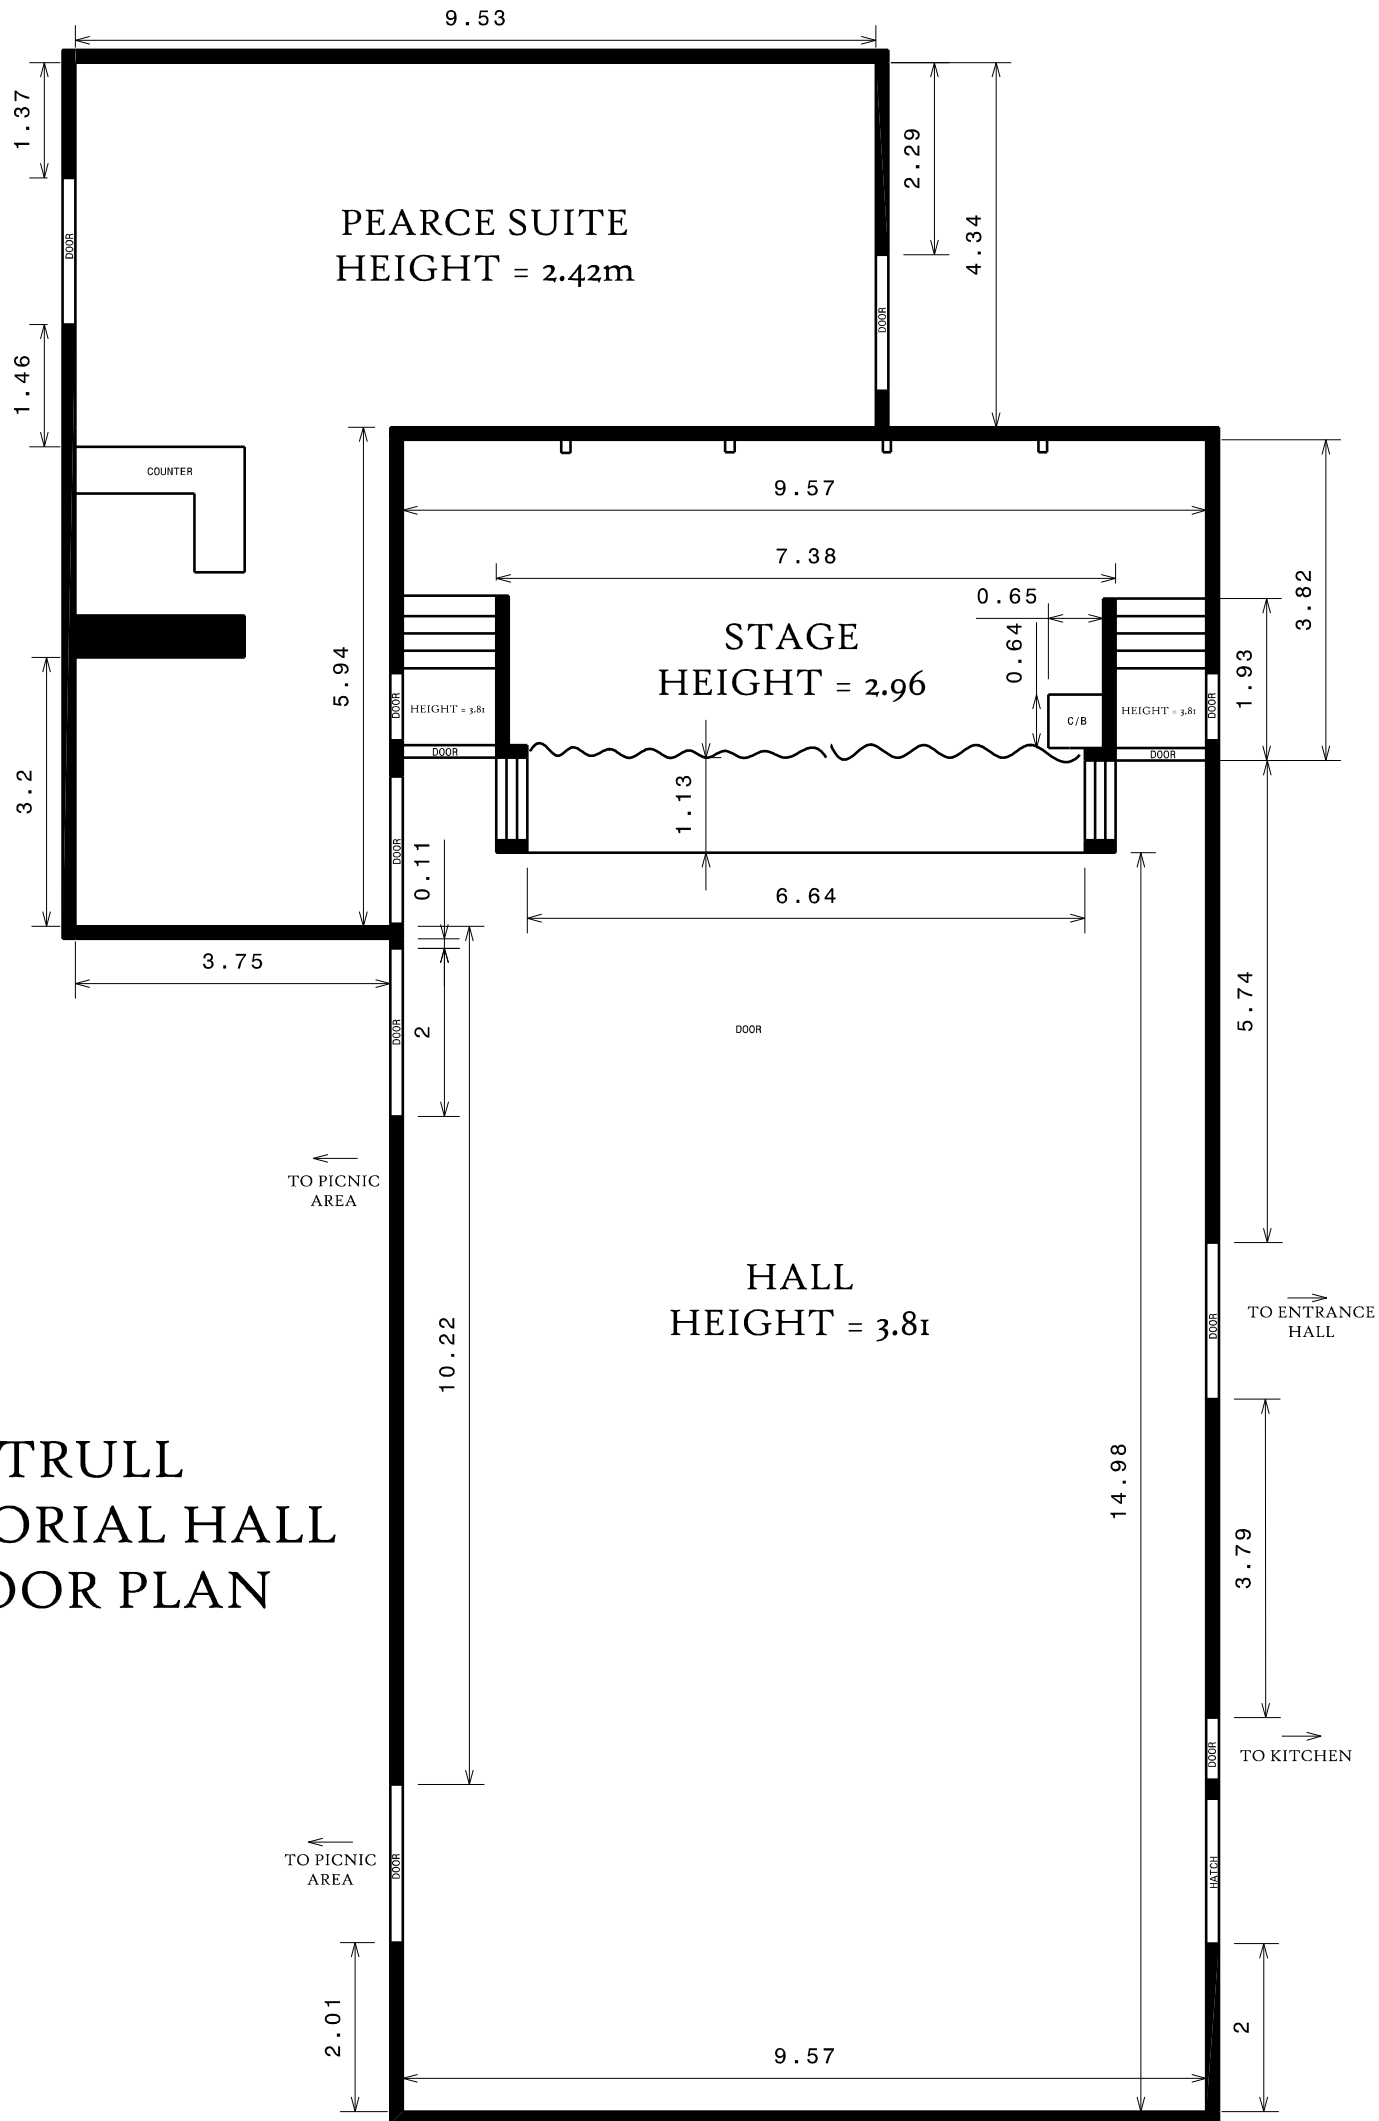

ALL DIMENSIONS IN M  
SCALE 1:90